



NOTES:

1. THIS DESIGN FOR ANCHORAGE TO EXISTING STRUCTURE ONLY. BUILDING DESIGNER TO VERIFY ADEQUACY OF STRUCTURE TO RESIST ADDITIONAL CANOPY LOADS. CANOPY ENGINEER NOT RESPONSIBLE FOR THE EXISTING STRUCTURE.
2. ALL BOLTS, NUTS, WASHERS, EYEBOLTS, EXPANSION BOLTS, PLATES, ETC. TO BE GALVANIZED STEEL

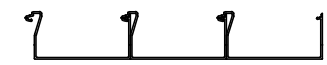

R578 DECKING

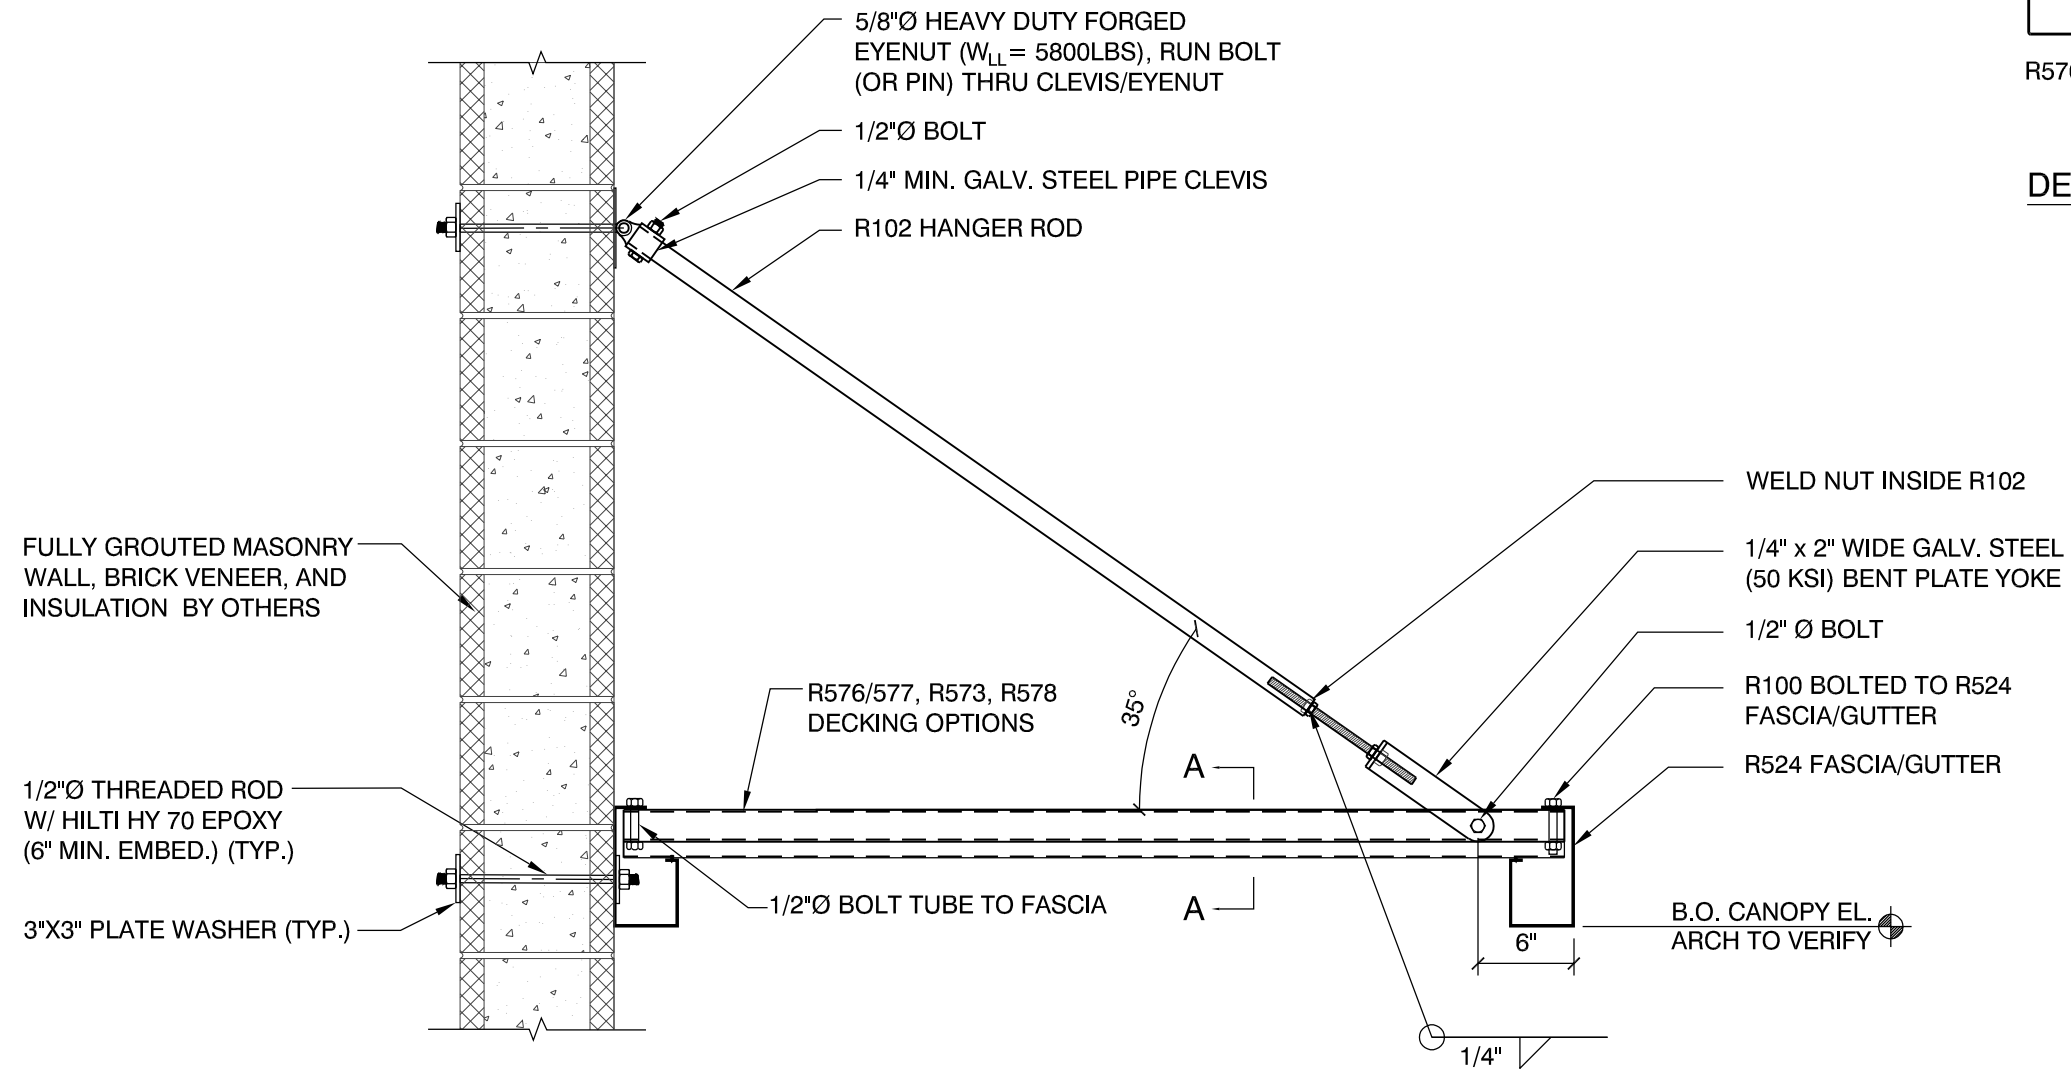

R576/577 DECKING



R576/577/573 DECKING

DECK SECTION A-A