


**NOTES:**


1. THIS DESIGN FOR ANCHORAGE TO EXISTING STRUCTURE ONLY. BUILDING DESIGNER TO VERIFY ADEQUACY OF STRUCTURE TO RESIST ADDITIONAL CANOPY LOADS. CANOPY ENGINEER NOT RESPONSIBLE FOR THE EXISTING STRUCTURE.
2. ALL BOLTS, NUTS, WASHERS, EYEBOLTS, EXPANSION BOLTS, PLATES, ETC. TO BE GALVANIZED STEEL
3. BUILDING EOR TO REVIEW CONNECTION AND VERIFY STRUCT. ADEQUACY. PIPE SLEEVE WILL IMPACT LOAD ON VENEER.

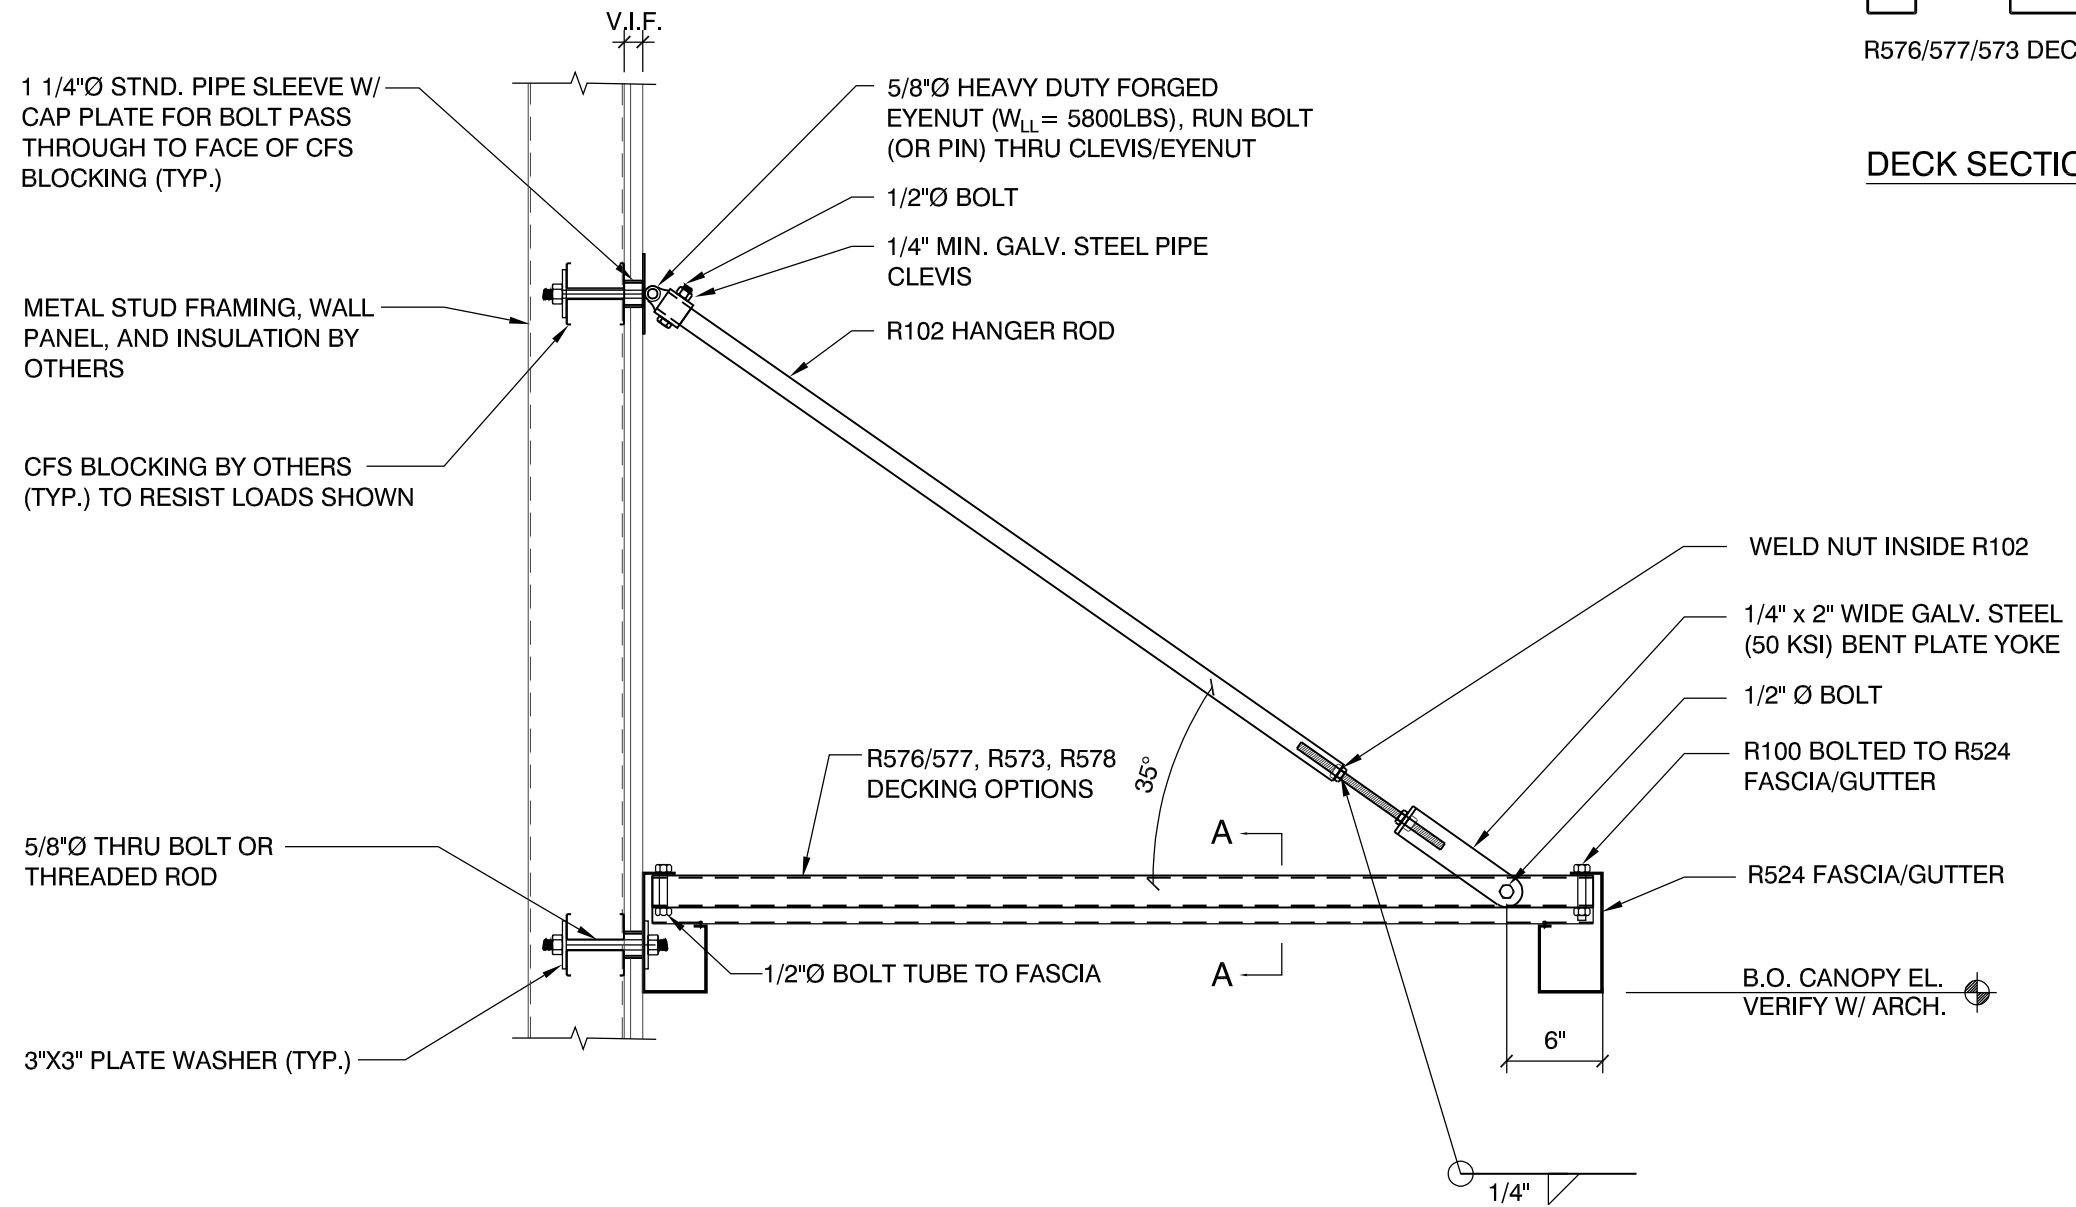

R578 DECKING



R576/577 DECKING

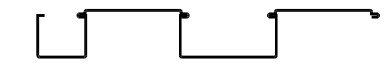

R576/577/573 DECKING

**DECK SECTION A-A**