


1/4" STEEL BRACKET

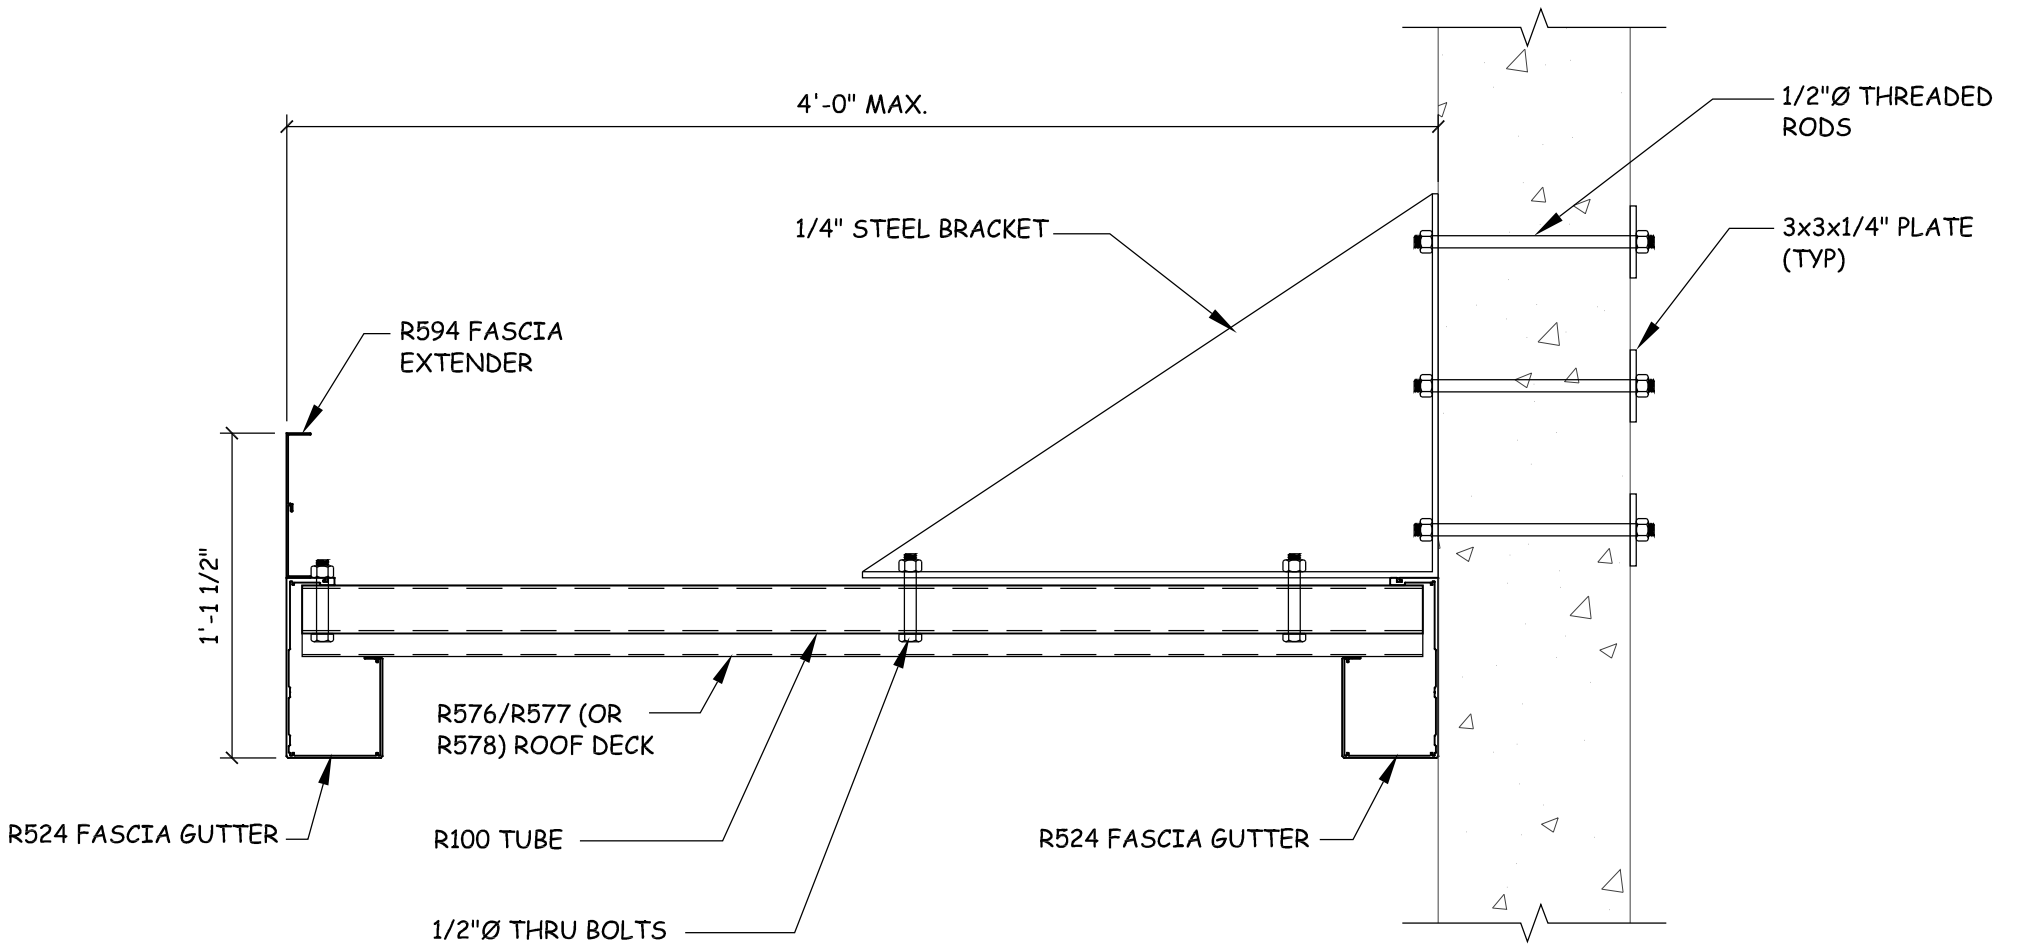

CONNECTION DETAIL

SCALE: 1 1/2" = 1'-0"

EYEBROW BRACKET